



CONCRETE BEDDING TO EXTEND 1.0m MINIMUM ONTO ORIGINAL UNDISTURBED SOIL

CONCRETE PLACED AGAINST UNDISTURBED SOIL OR COMPACTED GRAVEL FILL

DROP MANHOLE

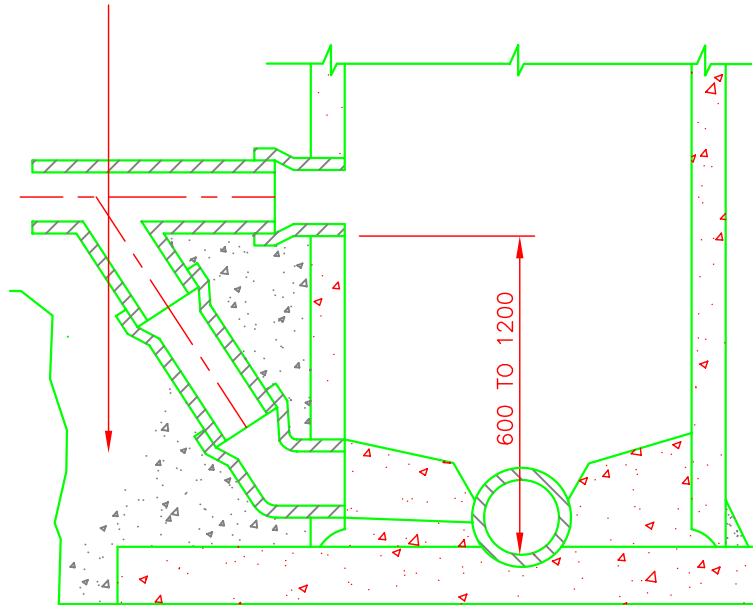

DROP MANHOLE

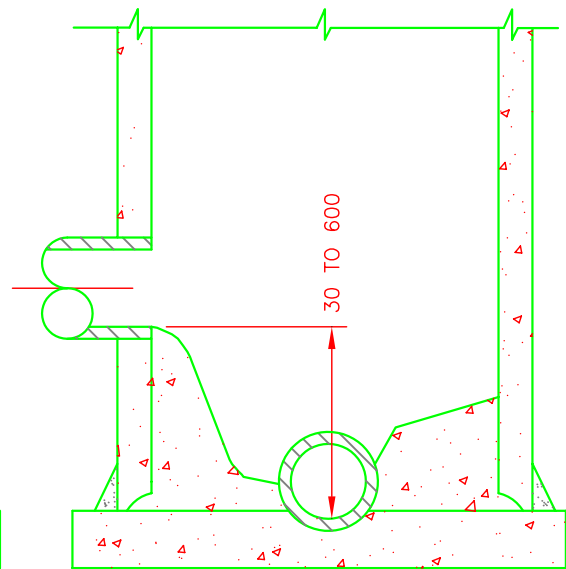

TYPICAL INTERIOR RAMP

UNITS ARE IN MILLIMETERS UNLESS OTHERWISE NOTED

**MANHOLE DROP STRUCTURES  
(400mm DIA. MAXIMUM)**

2	City	Drawings revised	02/99			
1	Usi	Original drawings created	04/96	Date: February 12/99	Scale: N.T.S	Dwg. No. E-3
No.	By	Revisions	Date	Drawn by: Bob Smith	Cad file: c:\...\drawings\standard\By_E3	