


PLAN

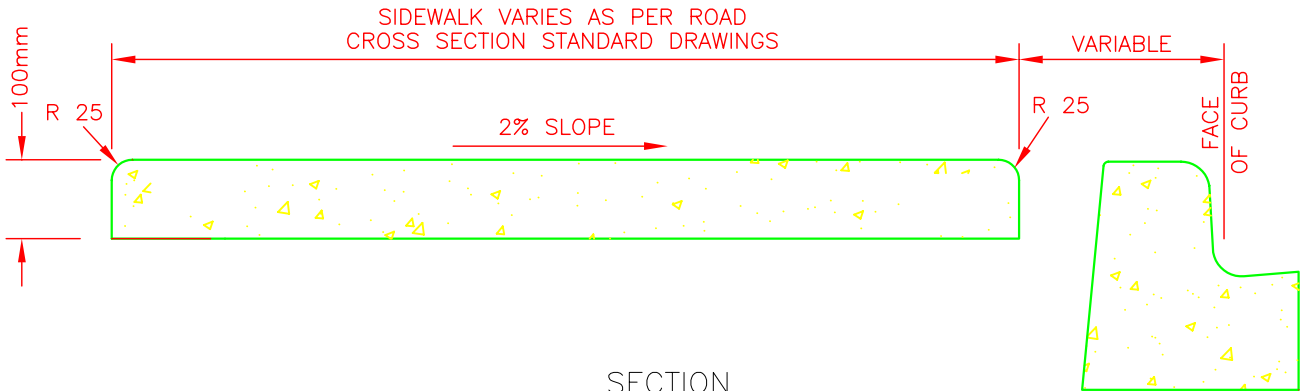

SECTION

NOTES:

- 1) CONCRETE TO HAVE A 28 DAY COMPRESSIVE STRENGTH OF 30 MPa.
- 2) 13mm EXPANSION JOINTS AT TANGENT POINTS, AND AT THE END OF EACH DAYS POUR.
- 3) MINOR VARIATION IN CROSS SECTION WILL BE CONSIDERED TO ACCOMMODATE EXTRUDING OR SLIP FORM MACHINES.
- 4) PAVING STONES MAY BE REQUIRED AT THE DISCRETION OF THE CITY ENGINEER.

| | | | | | | |
|-----|------|---------------------------|-------|---------------------------------------|--|-----------------|
| | | | | STANDARD SEPARATE SIDEWALK | | |
| 2 | City | Drawings revised | 02/99 | Date: February 12/99 | Scale: N.T.S. | Dwg. No. C-3 |
| 1 | Usi | Original drawings created | 04/96 | | | |
| No. | By | Revisions | Date | Drawn by: Bob Smith | Cad file: c:\..\drawings\standard\By_C3 | |