



PLAN

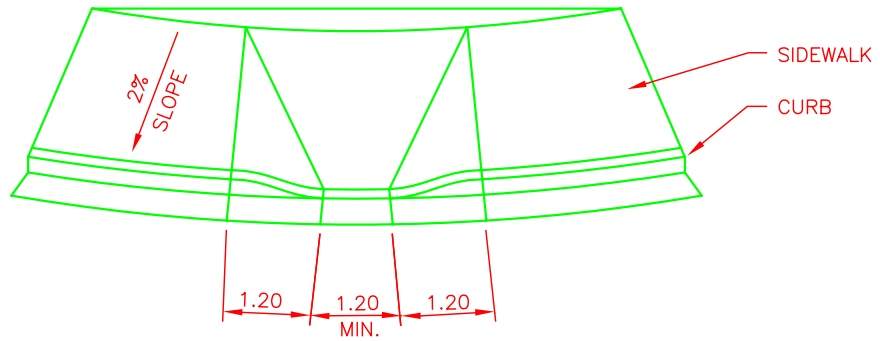

ISOMETRIC VIEW

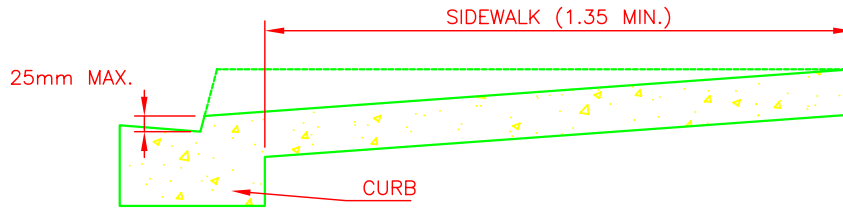

SECTION A-A

UNITS ARE IN METERS
UNLESS OTHERWISE NOTED

TYPICAL WHEELCHAIR RAMP

2	City	Drawings revised	02/99
1	Usi	Original drawings created	04/96
No.	By	Revisions	Date

Date: February 12/99	Scale: N.T.S	Dwg. No. C-2
Drawn by: Bob Smith	Cad file: c:\..\drawings\standard\By_C2	